


BRIDGE CLEARANCE
59'-6" [18137mm]

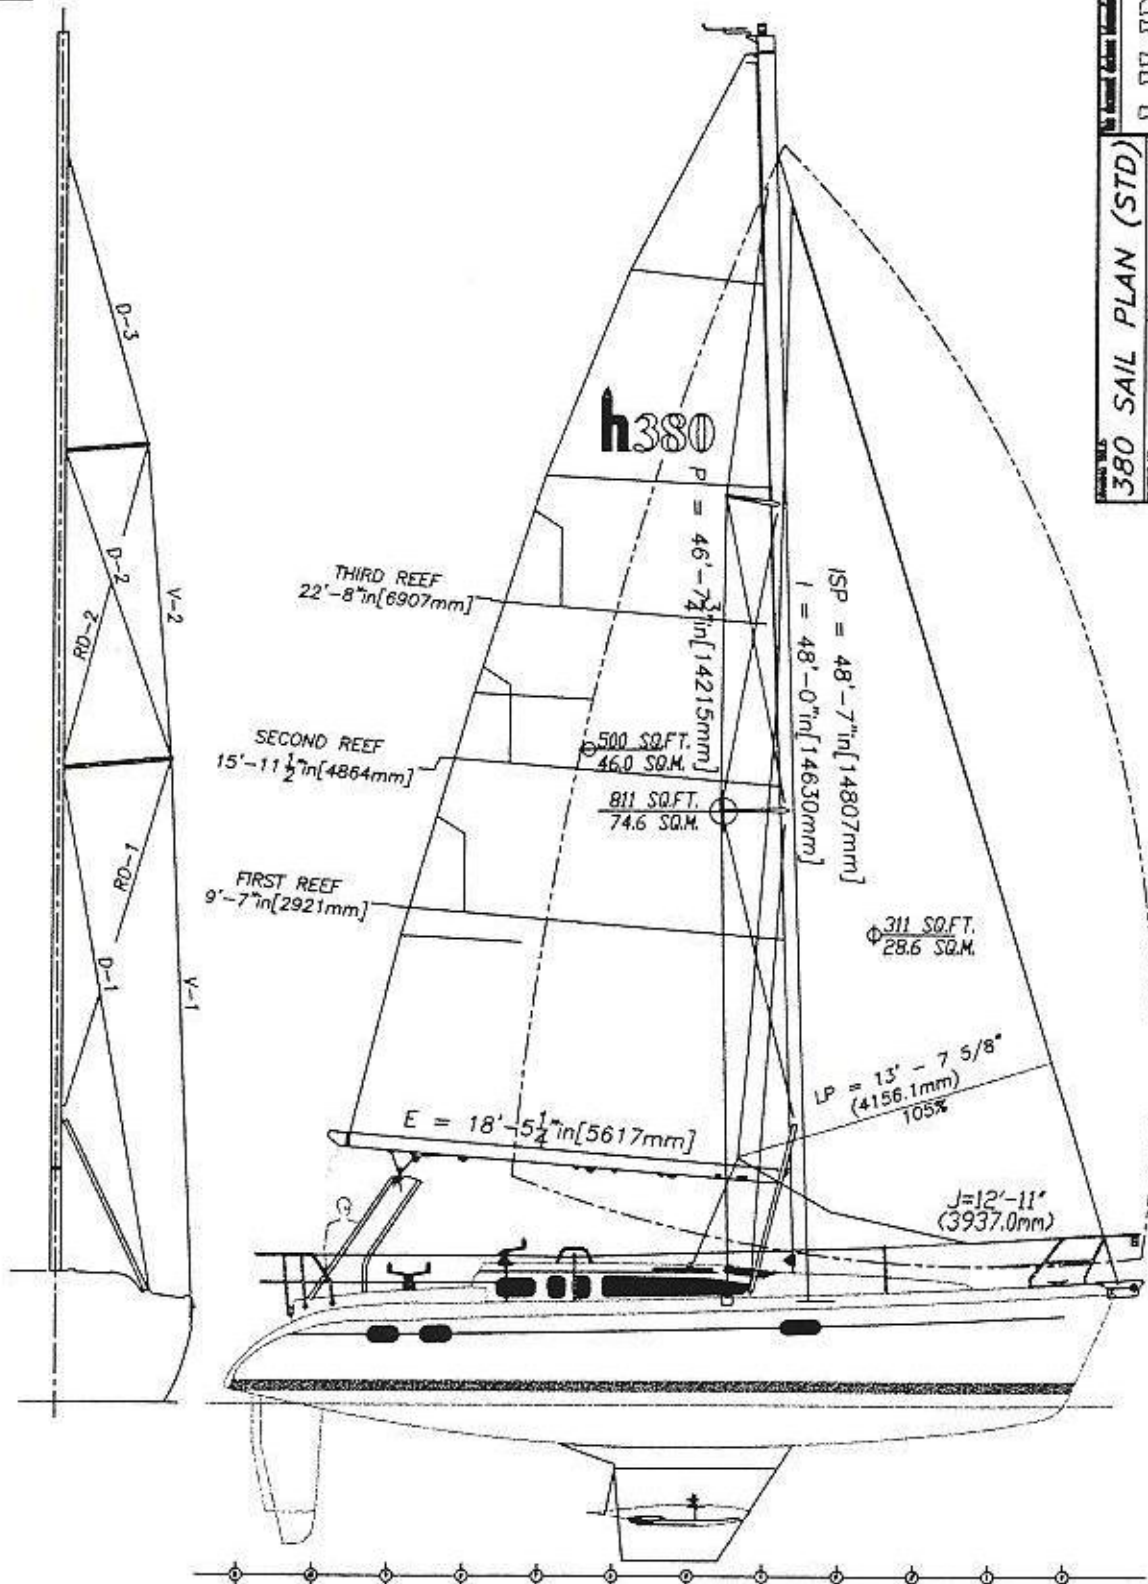

HUNTER

380 SAIL PLAN (STD)

PROJECT NO.	380038A
DATE	NONE
ENGINEERING DEPT.	5/24/88