


# 386 FORWARD HEADLINER STAGE 11

REVISION  
A: 02-19-03  
B: 04/11/03  
C: 05-08-03  
D: 09-24-03  
E: 11/20/03

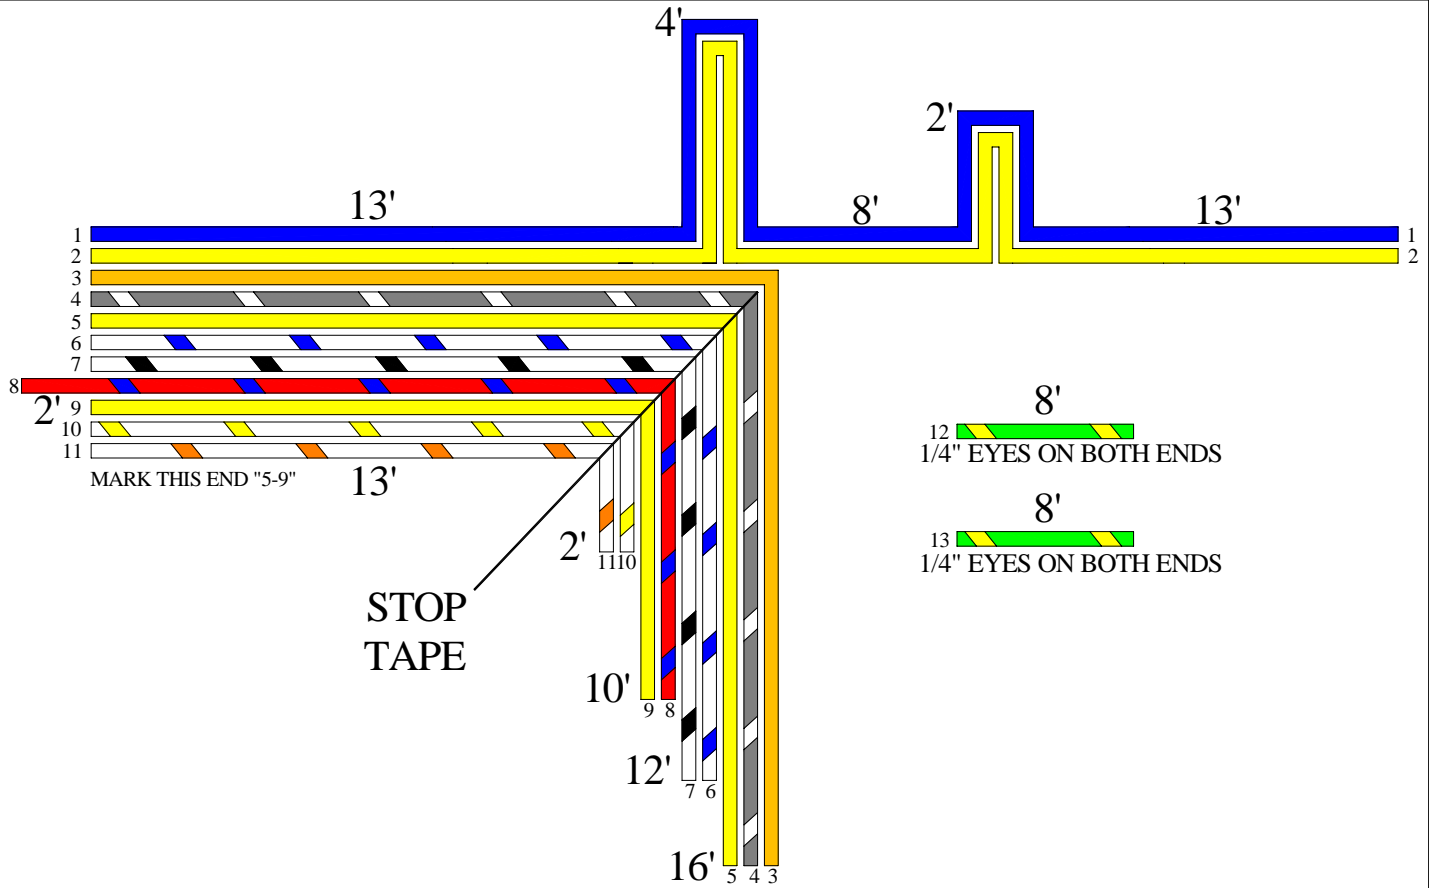

| #  | SIZE  | EYE | COLOR        | EYE | LENGTH | DESCRIPTION              |
|----|-------|-----|--------------|-----|--------|--------------------------|
| 1  | 16 GA |     | BLUE         |     | 46'    | LIGHTS                   |
| 2  | 16 GA |     | YELLOW       |     | 46'    | LIGHTS GROUND            |
| 3  | 16 GA |     | TAN          |     | 29'    | WINDLASS                 |
| 4  | 14 GA |     | GRAY/WHITE   |     | 29'    | BOW LIGHT                |
| 5  | 14 GA |     | YELLOW       |     | 29'    | BOW LIGHT GROUND         |
| 6  | 16 GA |     | WHITE/BLUE   |     | 25'    | MAIN STBD SPEAKER        |
| 7  | 16 GA |     | WHITE/BLACK  |     | 25'    | MAIN STBD SPEAKER GROUND |
| 8  | 16 GA |     | RED/BLUE     |     | 25'    | CO MONITOR POWER         |
| 9  | 16 GA |     | YELLOW       |     | 23'    | CO MONITOR GROUND        |
| 10 | 16 GA |     | WHITE/YELLOW |     | 15'    | MAIN PORT SPEAKER GROUND |
| 11 | 16 GA |     | WHITE/ORANGE |     | 15'    | MAIN PORT SPEAKER        |
| 12 | 4 GA  | 1/4 | GREEN/YELLOW | 1/4 | 8'     | PORT CHAIN PLATE GROUND  |
| 13 | 4 GA  | 1/4 | GREEN/YELLOW | 1/4 | 8'     | STBD CHAIN PLATE GROUND  |